


- NOTES:
1. THIS SITE IS NOT LOCATED WITHIN AN AGRICULTURAL DISTRICT.
 2. PA LAW REQUIRES THAT ANYONE PLANNING TO UNDERTAKE EXCAVATION OR DEMOLITION WORK ON THIS SITE NOTIFY THE "PA ONE CALL SYSTEM, INC." (1-800-242-1776) NOT LESS THAN THREE (3) OR MORE THAN TEN (10) WORKING DAYS PRIOR TO BEGINNING EXCAVATION OR DEMOLITION WORK.
 3. ANY PARCEL PROPOSED FOR BUILDING IS SUBJECT TO BUILDING SETBACK RESTRICTIONS AS PER THE CURRENT GREENE TOWNSHIP ZONING ORDINANCE.
 4. THE COORDINATES SHOWN ON THIS PLAN ARE BASED ON THE PENNSYLVANIA STATE PLANE COORDINATE SYSTEM, SOUTH ZONE. THE BEARING DATUM IS BASED ON THE STATE PLANE GRID NORTH AND THE DISTANCES ARE ACTUAL GROUND DISTANCES. IN ORDER TO CONVERT THESE DISTANCES TO STATE PLANE DISTANCES, A SCALE FACTOR OF 0.9999566 MUST BE APPLIED.
 5. THE TOPOGRAPHY HEREON SHOWN WAS PROVIDED TO LIDA BY BENATEC ASSOCIATES DATED AUGUST 1994.
 6. THE HORIZONTAL SURVEY DATA SHOWN ON THIS PLAN WAS BASED ON, AND EXPANDED FROM, THE EXISTING DATA FROM THE LIDA PHASE 1 AND PHASE 2 LAND TRANSFER PLANS AND THE "FIGURE 1, LOCATION OF PHASE 3 PARCELS" PREPARED BY WESTON SOLUTIONS DATED JAN. 18, 2001. NO FIELD SURVEY HAS BEEN CONDUCTED BY DENNIS E. BLACK ENGINEERING, INC. AT THIS TIME.
 7. A TEN (10) FOOT DRAINAGE AND UTILITY EASEMENT IS RESERVED ALONG ALL LOT LINES AND THIS LOT IS SUBJECT TO ANY EASEMENTS OR RESERVATIONS THAT MAY BE APPLICABLE FROM ADJOINING PARCELS.
 8. UTILITY LOCATIONS WERE PROVIDED BY THE MENTIONED TOPOGRAPHY SOURCE, AND PHASE 2 LAND TRANSFER PLANS (SOURCES AS NOTED). THESE UTILITIES WERE NOT FIELD LOCATED BY DENNIS E. BLACK ENGINEERING, INC.
 9. THE UTILITIES SHOWN ON THIS PLAN ARE ONLY PROVIDED TO SHOW EASEMENTS AFFECTING THE INDIVIDUAL PARCEL AND ARE NOT INTENDED TO PROVIDE A COMPLETE REPRESENTATION OF ALL UTILITIES IN THE AREA.

CURVE TABLE

CURVE	RADIUS	LENGTH	TANGENT	CHORD BEARING	CHORD
C 55	321.10'	155.38'	79.24'	S 05°08'38" E	153.87'
C 56	40.00'	62.83'	40.00'	S 10°57'46" W	56.57'
C 57	188.68'	181.04'	98.17'	S 83°27'03" W	174.18'
C 58	175.00'	112.62'	58.34'	N 50°37'28" W	110.69'
C 59	225.00'	142.71'	73.85'	N 50°21'31" W	140.33'
C 60	25.00'	23.32'	12.59'	N 41°48'23" W	22.48'
C 61	60.00'	82.95'	49.65'	N 54°41'25" W	76.50'

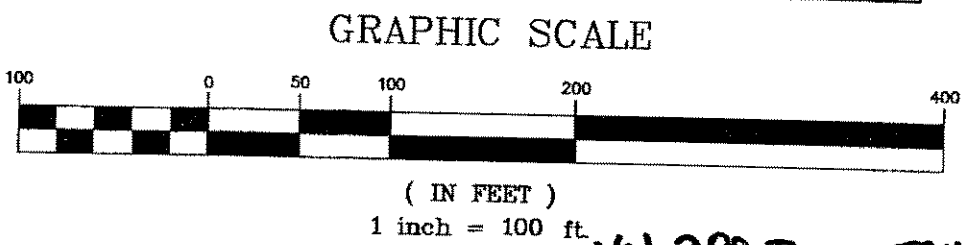


LEGEND

RRS	Railroad Spike
C	Centerline
R.O.W.	Right of Way
EX.	Existing
○	Point unless shown otherwise
⊕	Fire Hydrant (F.H.)
+++	Railroad Tracks
---	Right of Way/Easement Line
---	Property Line
---	Contour line
SW	Storm Sewer Line
FM	Sanitary Sewer Force Main
SS	Sanitary Sewer Line
W	Water Line
G	Gas Line
—○—	Underground Conduit
—○—	Overhead Utility Line unless labeled underground
—WS—	Industrial Waste Sewer Line

**LETTERKENNY INDUSTRIAL DEVELOPMENT AUTHORITY
PHASE 3 LAND TRANSFER PLAN**

SITUATED IN GREENE TOWNSHIP, FRANKLIN COUNTY, PA

DENNIS E. BLACK ENGINEERING, INCORPORATED
ENGINEERING—SURVEYING—PLANNING
2400 PHILADELPHIA AVENUE
CHAMBERSBURG, PA. 17201

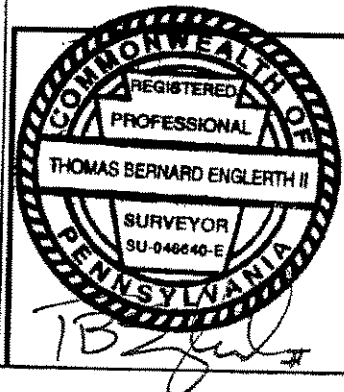

DWN. C.M.A.	CLIENT No. 3366	ORDER No. 5148	SHEET 12 OF 35
CHK. S.W.	DATE 15 Sept. 03	AutoCAD DRAWING REF. NUMBER	DRAWING No. 03-85
APP. TBE	SCALE 1"=100'	5148subd	
THE ORIGINAL DRAWING AND THE INFORMATION SHOWN THEREON ARE THE PROPERTY OF D. E. BLACK ENG., INC. AND SHALL NOT BE DUPLICATED WITHOUT WRITTEN PERMISSION			

N:\PROJ_LDD3\5148\dwg\5148subd.dwg, LOT 3-89-9, 10/09/2003 10:07:19 AM, chuck

Vol 288 I pg 594 pt 15

PARCEL 3-89-9